

■19・20・25号棟周辺図



※駐車場の配置、整備時期については、別途市と協議し、決定すること。

座標求積表


| 地番 205-1 |  | Xn          | Yn           | (Xn+1 - Xn-1)Yn | 距離    |
|----------|--|-------------|--------------|-----------------|-------|
| 測点       |  |             |              |                 |       |
| 3081     |  | -147218.242 | -36493.317   | 1082428.275537  | 22.77 |
| 3080     |  | -147241.000 | -36494.071   | 930124.387577   | 3.60  |
| 3079     |  | -147243.729 | -36491.711   | 218329.906913   | 25.35 |
| 3097     |  | -147246.983 | -36466.570   | 234261.245680   | 34.20 |
| 3065     |  | -147250.153 | -36432.508   | 163326.933364   | 10.54 |
| 3066     |  | -147251.466 | -36422.050   | 58056.747700    | 2.68  |
| P63      |  | -147251.747 | -36419.377   | -1288772.493899 | 35.66 |
| P61      |  | -147216.079 | -36419.056   | -1471621.214848 | 74.16 |
| P62      |  | -147211.339 | -36493.071   | 78934.512573    | 6.90  |
|          |  | 倍面積         | 5068.300597  |                 |       |
|          |  | 面積          | 2534.1502985 |                 |       |
|          |  | 地積          | 2534.15      | m <sup>2</sup>  |       |

| 地番 205-4 |  | Xn          | Yn          | (Xn+1 - Xn-1)Yn | 距離     |
|----------|--|-------------|-------------|-----------------|--------|
| 測点       |  |             |             |                 |        |
| P15      |  | -147191.333 | -36494.698  | 2176069.357646  | 56.81  |
| P41      |  | -147248.115 | -36496.645  | 2153630.524805  | 3.63   |
| P42      |  | -147250.342 | -36493.770  | 478141.374540   | 106.35 |
| P31      |  | -147261.217 | -36387.975  | 160689.297600   | 6.45   |
| P52      |  | -147254.758 | -36387.870  | -334004.258730  | 28.86  |
| 3067     |  | -147252.038 | -36416.608  | -109650.406688  | 2.78   |
| P63      |  | -147251.747 | -36419.377  | -20831.883644   | 2.68   |
| 3066     |  | -147251.466 | -36422.050  | -58056.747700   | 10.54  |
| 3065     |  | -147250.153 | -36432.508  | -163326.933364  | 34.20  |
| 3097     |  | -147246.983 | -36466.570  | -234261.245680  | 25.35  |
| 3079     |  | -147243.729 | -36491.711  | -218329.906913  | 3.60   |
| 3080     |  | -147241.000 | -36494.071  | -930124.387577  | 22.77  |
| 3081     |  | -147218.242 | -36493.317  | -1082428.275537 | 6.90   |
| P62      |  | -147211.339 | -36493.071  | -969109.993476  | 19.66  |
| 3091     |  | -147191.686 | -36492.371  | -828559.283555  | 4.52   |
| P51      |  | -147188.634 | -36489.035  | -116691.933930  | 2.56   |
| P12      |  | -147188.488 | -36491.597  | 98490.820303    | 4.20   |
|          |  | 倍面積         | 1646.118100 |                 |        |
|          |  | 面積          | 823.0590500 |                 |        |
|          |  | 地積          | 823.05      | m <sup>2</sup>  |        |

| 地番 205-5 |  | Xn          | Yn           | (Xn+1 - Xn-1)Yn | 距離    |
|----------|--|-------------|--------------|-----------------|-------|
| 測点       |  |             |              |                 |       |
| P24      |  | -147201.674 | -36387.007   | -2184493.965245 | 6.95  |
| P43      |  | -147194.723 | -36386.846   | -284581.522566  | 25.00 |
| 793      |  | -147193.853 | -36411.832   | -51012.976632   | 6.26  |
| P14      |  | -147193.322 | -36418.070   | -99312.076890   | 27.55 |
| P13      |  | -147191.126 | -36445.539   | -170856.686832  | 43.56 |
| P51      |  | -147188.634 | -36489.035   | 20433.859600    | 4.52  |
| 3091     |  | -147191.686 | -36492.371   | 828559.283555   | 19.66 |
| P62      |  | -147211.339 | -36493.071   | 890175.480903   | 74.16 |
| P61      |  | -147216.079 | -36419.056   | 1471621.214848  | 35.66 |
| P63      |  | -147251.747 | -36419.377   | 1309604.377543  | 2.78  |
| 3067     |  | -147252.038 | -36416.608   | 109650.406688   | 28.86 |
| P52      |  | -147254.758 | -36387.870   | -1832638.684680 | 53.09 |
|          |  | 倍面積         | 7148.710292  |                 |       |
|          |  | 面積          | 3574.3551460 |                 |       |
|          |  | 地積          | 3574.35      | m <sup>2</sup>  |       |

東大阪市荒本一丁目  
205番1, 205番4, 205番5

平面図S=1/500

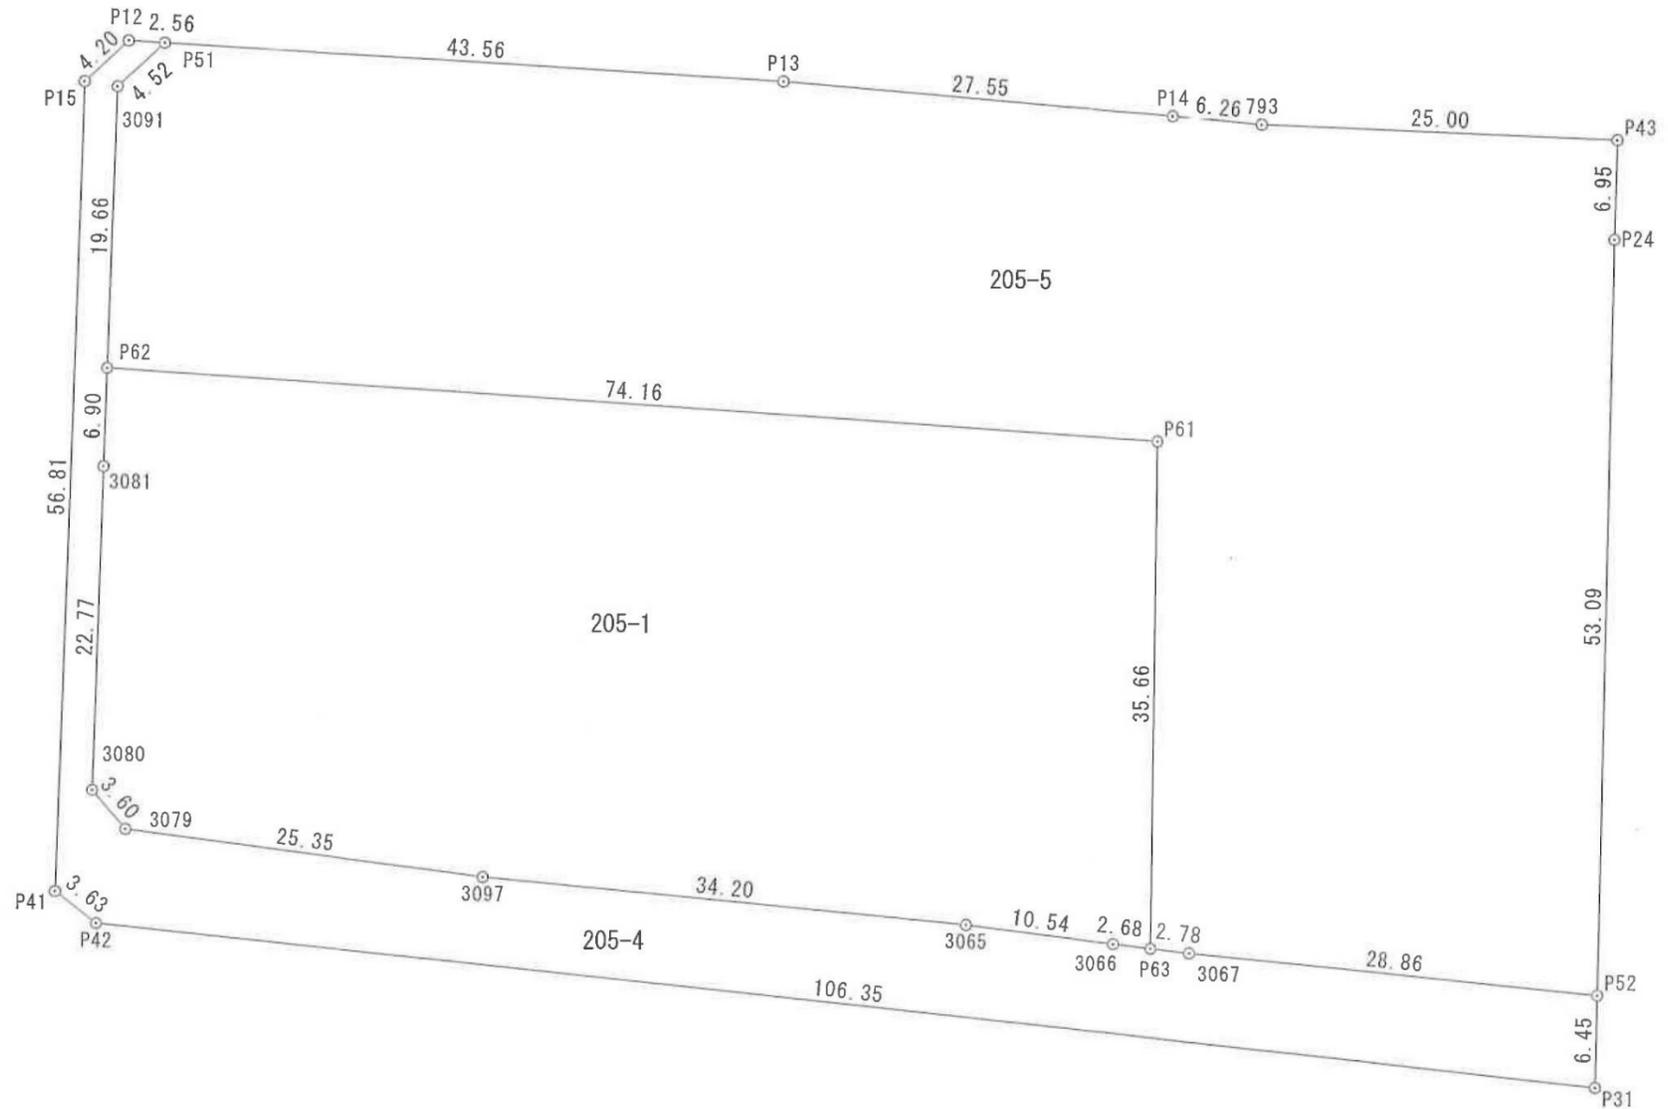

| 図面名 | 求積図       |     |           |
|-----|-----------|-----|-----------|
| 測量日 | 令和3年6月24日 | 作成日 | 令和3年6月28日 |
| 縮尺  | 平面図1/500  | 用紙  | A3        |