

■19・20・25号棟周辺図



※駐車場及び倉庫の配置、整備時期については、別途市と協議し、決定すること。

■現在の倉庫について（参考）

【現在の倉庫位置】



【倉庫の現況写真】



座 標 求 積 表


地 番		205-1			
測 点	Xn	Yn	(Xn+1 - Xn-1)Yn	距 離	
3081	-147218.242	-36493.317	1082428.275537	22.77	
3080	-147241.000	-36494.071	930124.387577	3.60	
3079	-147243.729	-36491.711	218329.906913	25.35	
3097	-147246.983	-36466.570	234261.245680	34.20	
3065	-147250.153	-36432.508	163326.933364	10.54	
3066	-147251.466	-36422.050	58056.747700	2.68	
P63	-147251.747	-36419.377	-1288772.493899	35.66	
P61	-147216.079	-36419.056	-1471621.214848	74.16	
P62	-147211.339	-36493.071	78934.512573	6.90	
		倍 面 積	5068.300597		
		面 積	2534.1502985		
		地 積	2534.15	m ²	

地 番		205-4			
測 点	Xn	Yn	(Xn+1 - Xn-1)Yn	距 離	
P15	-147191.333	-36494.698	2176069.357646	56.81	
P41	-147248.115	-36496.645	2153630.524805	3.63	
P42	-147250.342	-36493.770	478141.374540	106.35	
P31	-147261.217	-36387.975	160689.297600	6.45	
P52	-147254.758	-36387.870	-334004.258730	28.86	
3067	-147252.038	-36416.608	-109650.406688	2.78	
P63	-147251.747	-36419.377	-20831.883644	2.68	
3066	-147251.466	-36422.050	-58056.747700	10.54	
3065	-147250.153	-36432.508	-163326.933364	34.20	
3097	-147246.983	-36466.570	-234261.245680	25.35	
3079	-147243.729	-36491.711	-218329.906913	3.60	
3080	-147241.000	-36494.071	-930124.387577	22.77	
3081	-147218.242	-36493.317	-1082428.275537	6.90	
P62	-147211.339	-36493.071	-969109.993476	19.66	
3091	-147191.686	-36492.371	-828559.283555	4.52	
P51	-147188.634	-36489.035	-116691.933930	2.56	
P12	-147188.488	-36491.597	98490.820303	4.20	
		倍 面 積	1646.118100		
		面 積	823.0590500		
		地 積	823.05	m ²	

地 番		205-5			
測 点	Xn	Yn	(Xn+1 - Xn-1)Yn	距 離	
P24	-147201.674	-36387.007	-2184493.965245	6.95	
P43	-147194.723	-36386.846	-284581.522566	25.00	
793	-147193.853	-36411.832	-51012.976632	6.26	
P14	-147193.322	-36418.070	-99312.076890	27.55	
P13	-147191.126	-36445.539	-170856.686832	43.56	
P51	-147188.634	-36489.035	20433.859600	4.52	
3091	-147191.686	-36492.371	828559.283555	19.66	
P62	-147211.339	-36493.071	890175.480903	74.16	
P61	-147216.079	-36419.056	1471621.214848	35.66	
P63	-147251.747	-36419.377	1309604.377543	2.78	
3067	-147252.038	-36416.608	109650.406688	28.86	
P52	-147254.758	-36387.870	-1832638.684680	53.09	
		倍 面 積	7148.710292		
		面 積	3574.3551460		
		地 積	3574.35	m ²	

東大阪市荒本一丁目
205番1, 205番4, 205番5

平面図S=1/500

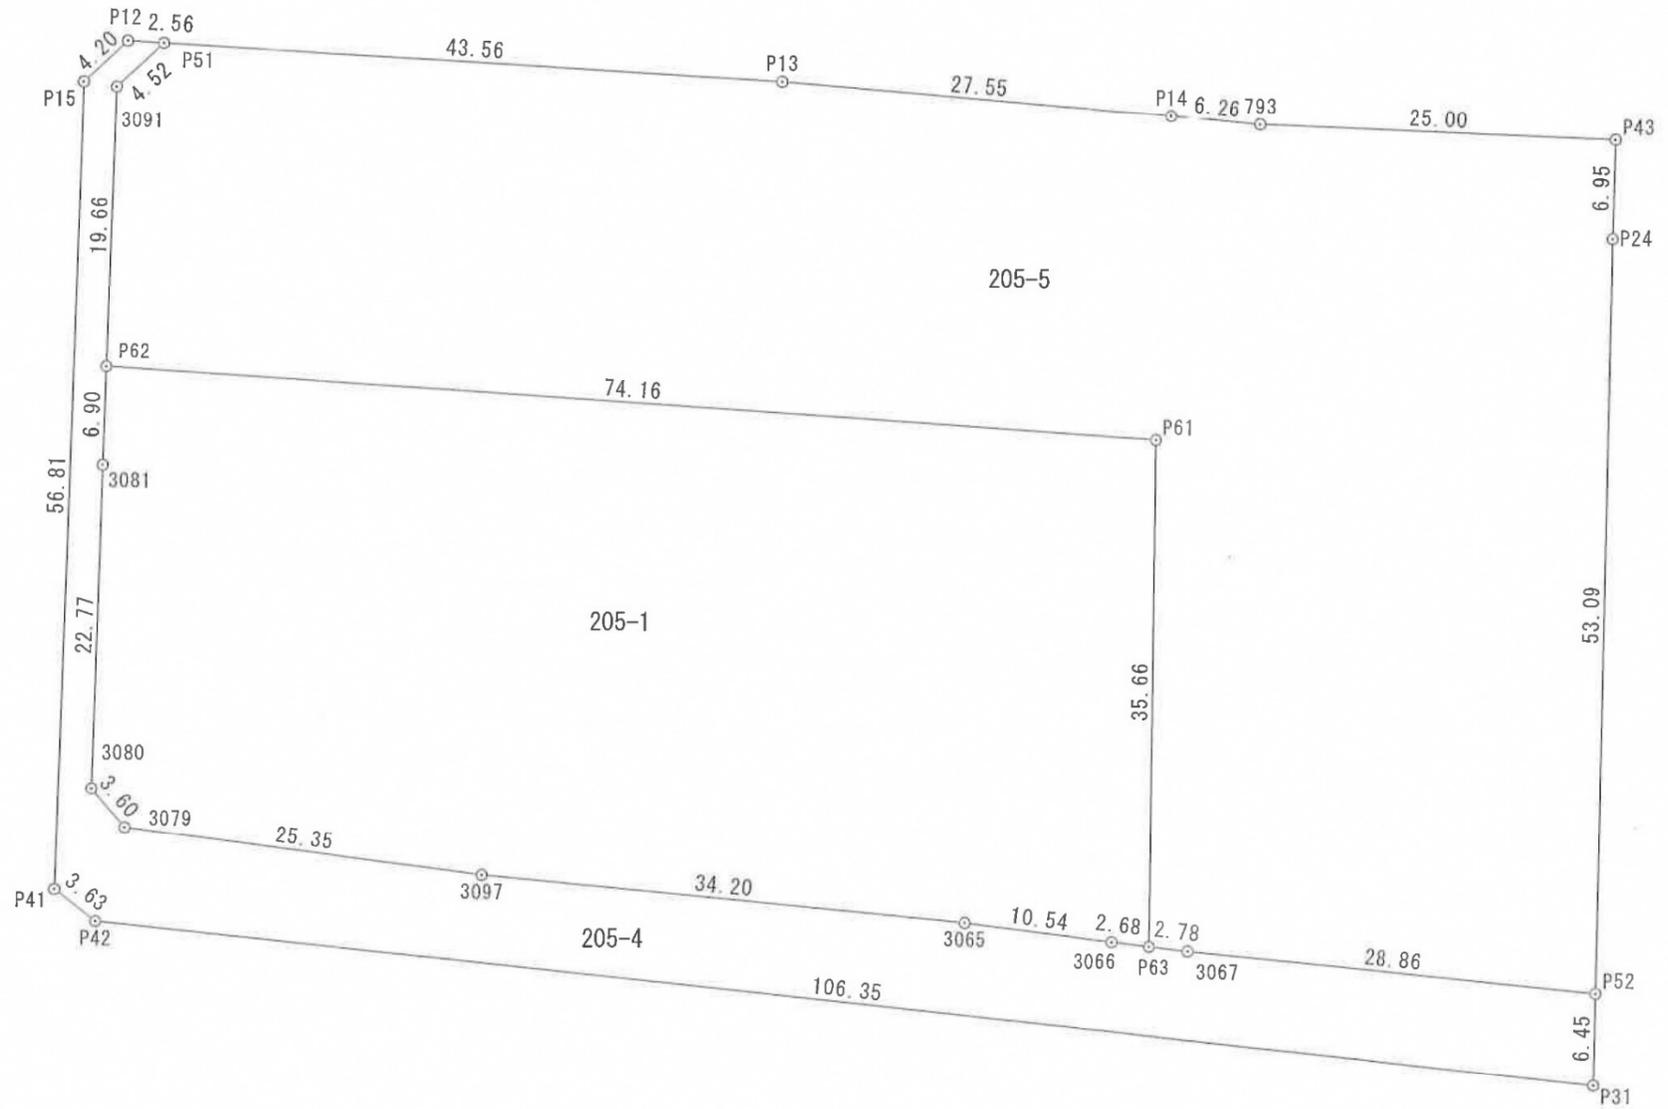

図面名	求積図		
測量日	令和3年6月24日	作成日	令和3年6月28日
縮尺	平面図1/500	用紙	A3