



【永和図書館】


地下2階平面図 1:100

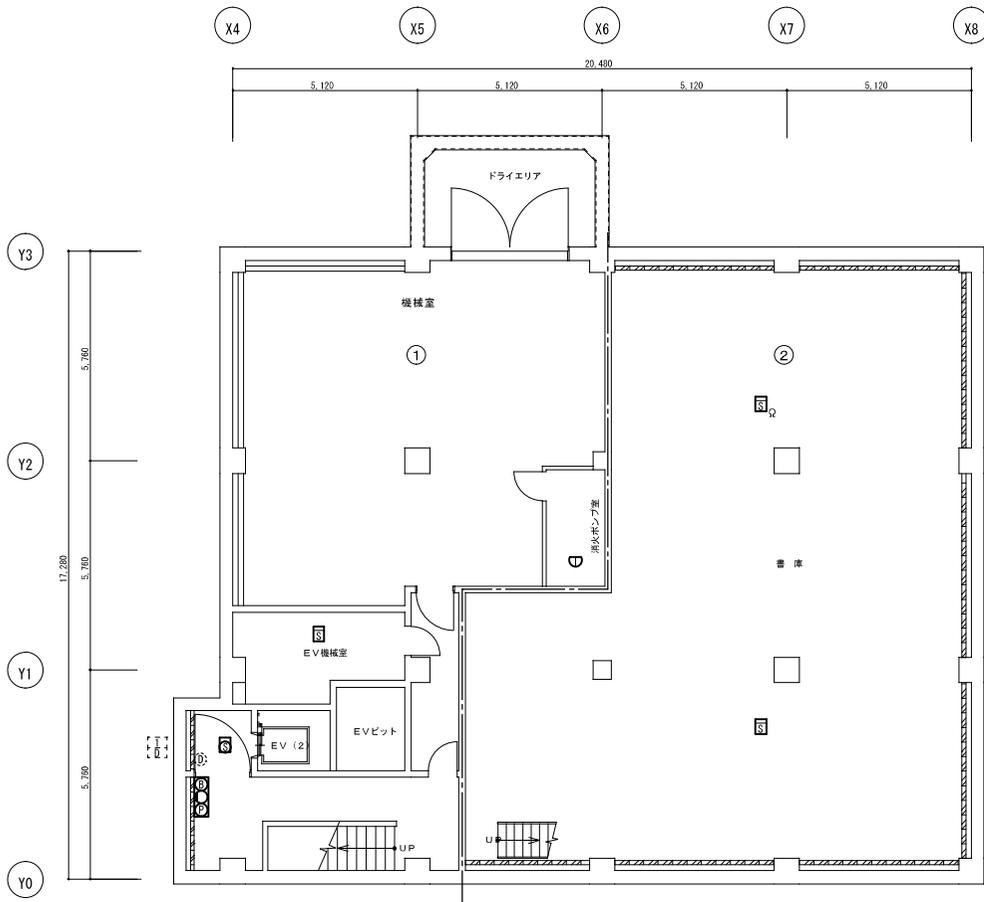


地下1階平面図 1:100

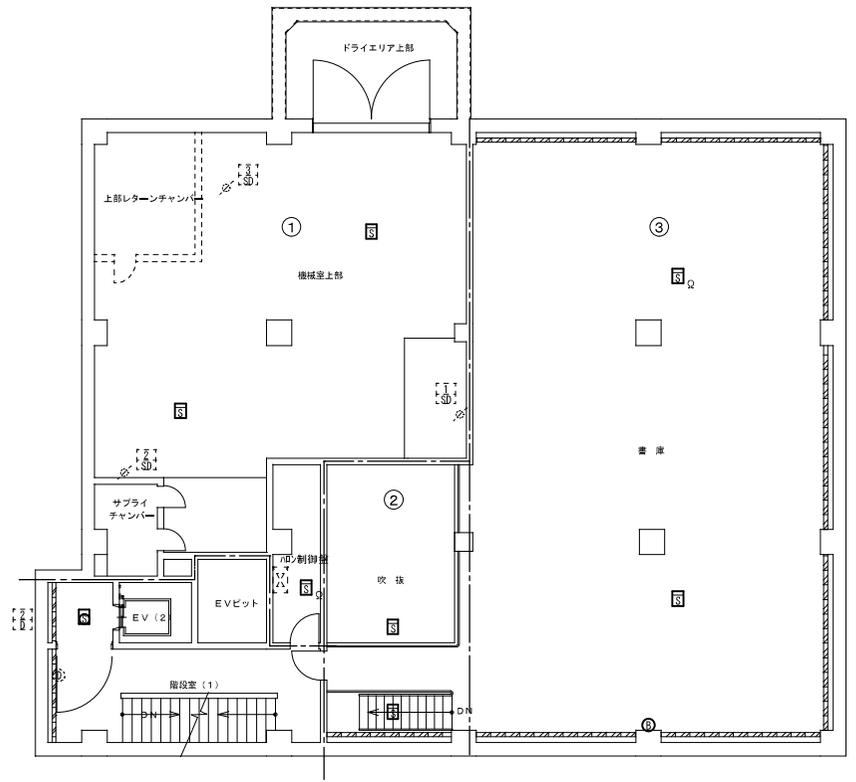

【花園図書館】
B2・B1階

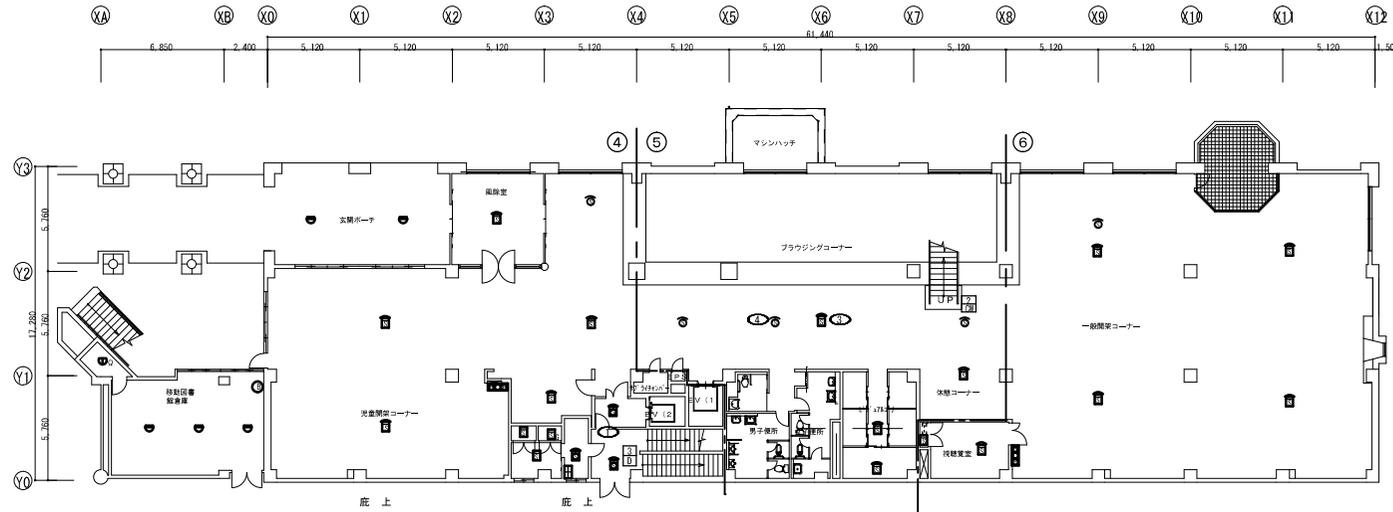


1階平面図 1 : 200

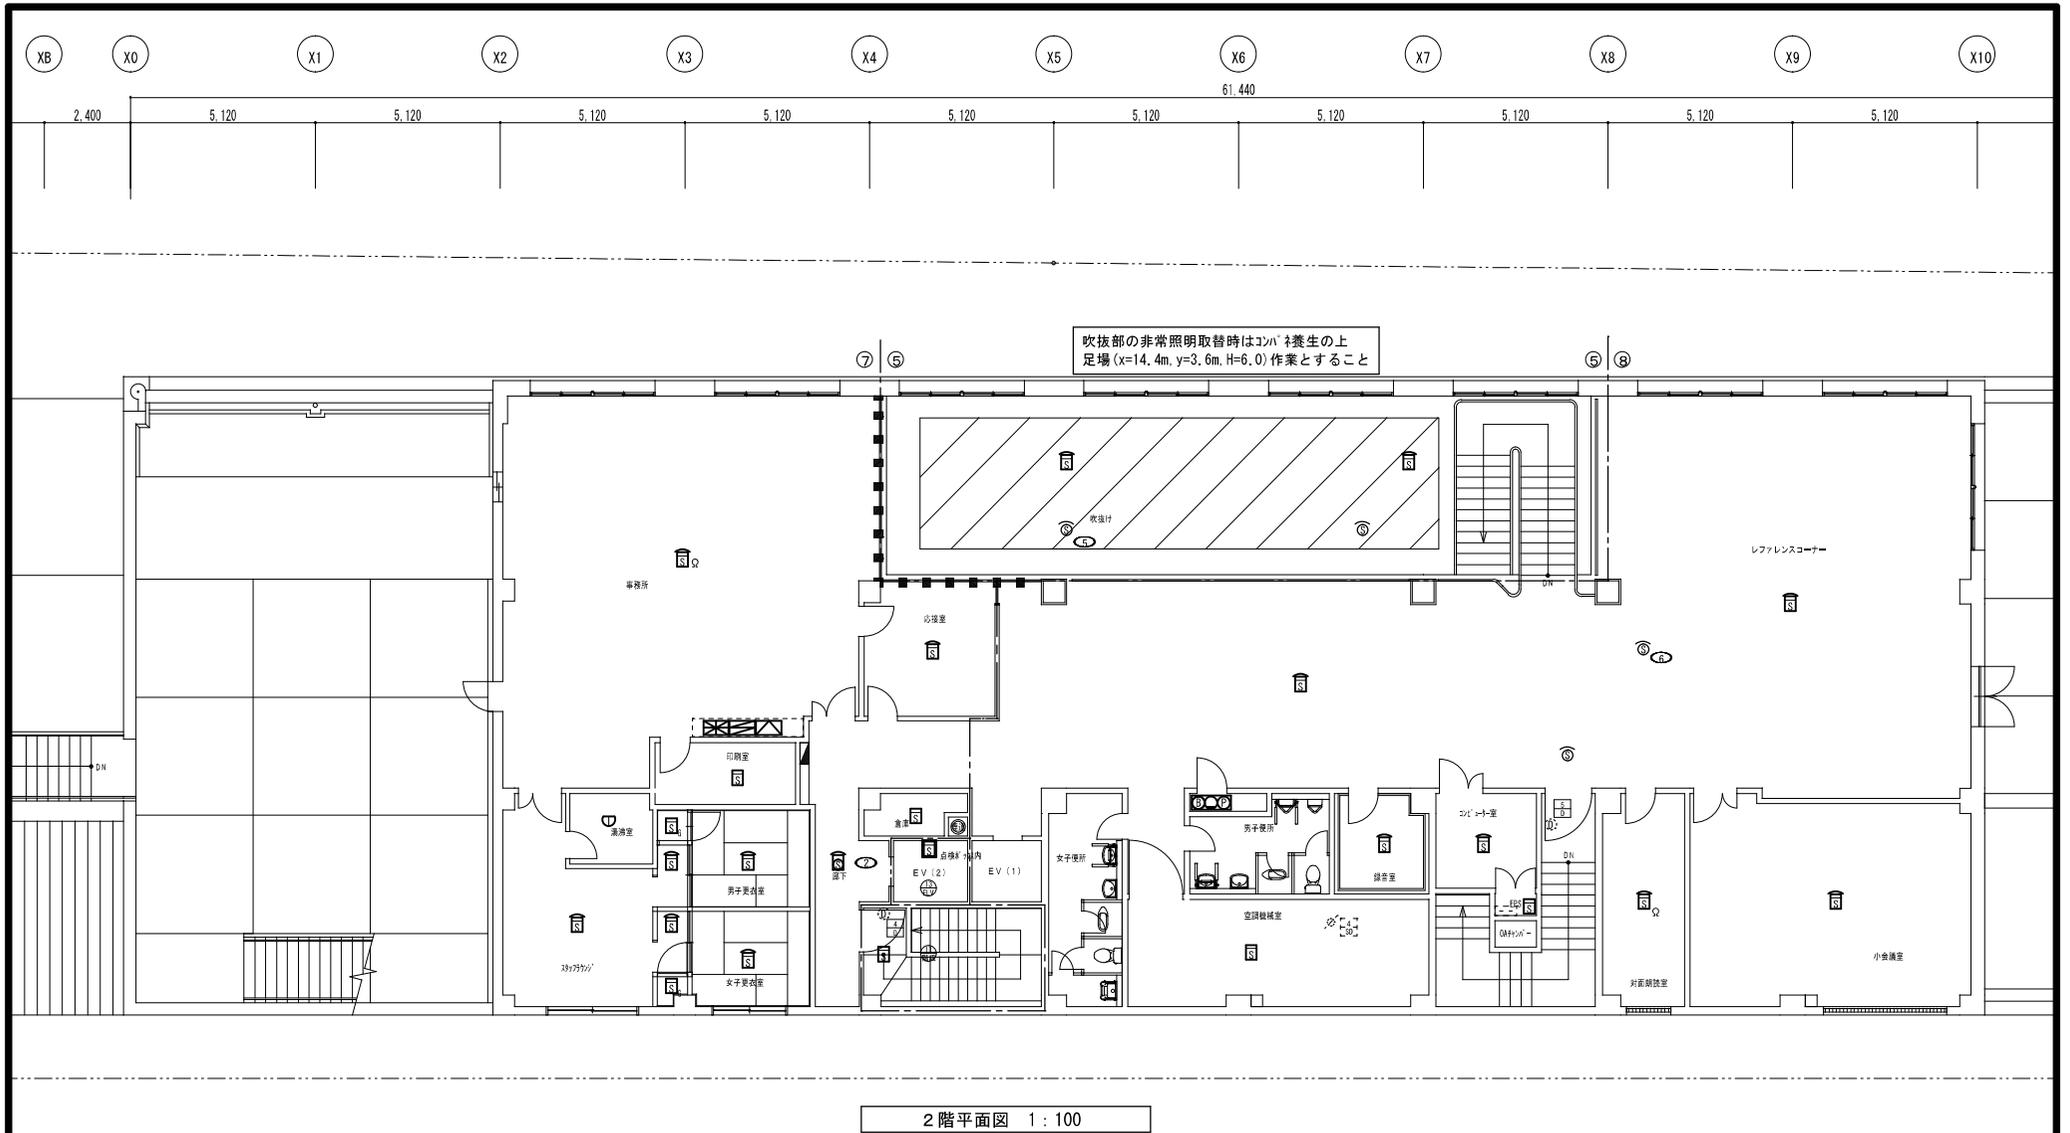


2階平面図 1:100

【花園図書館】
2階

3階平面図 1:100

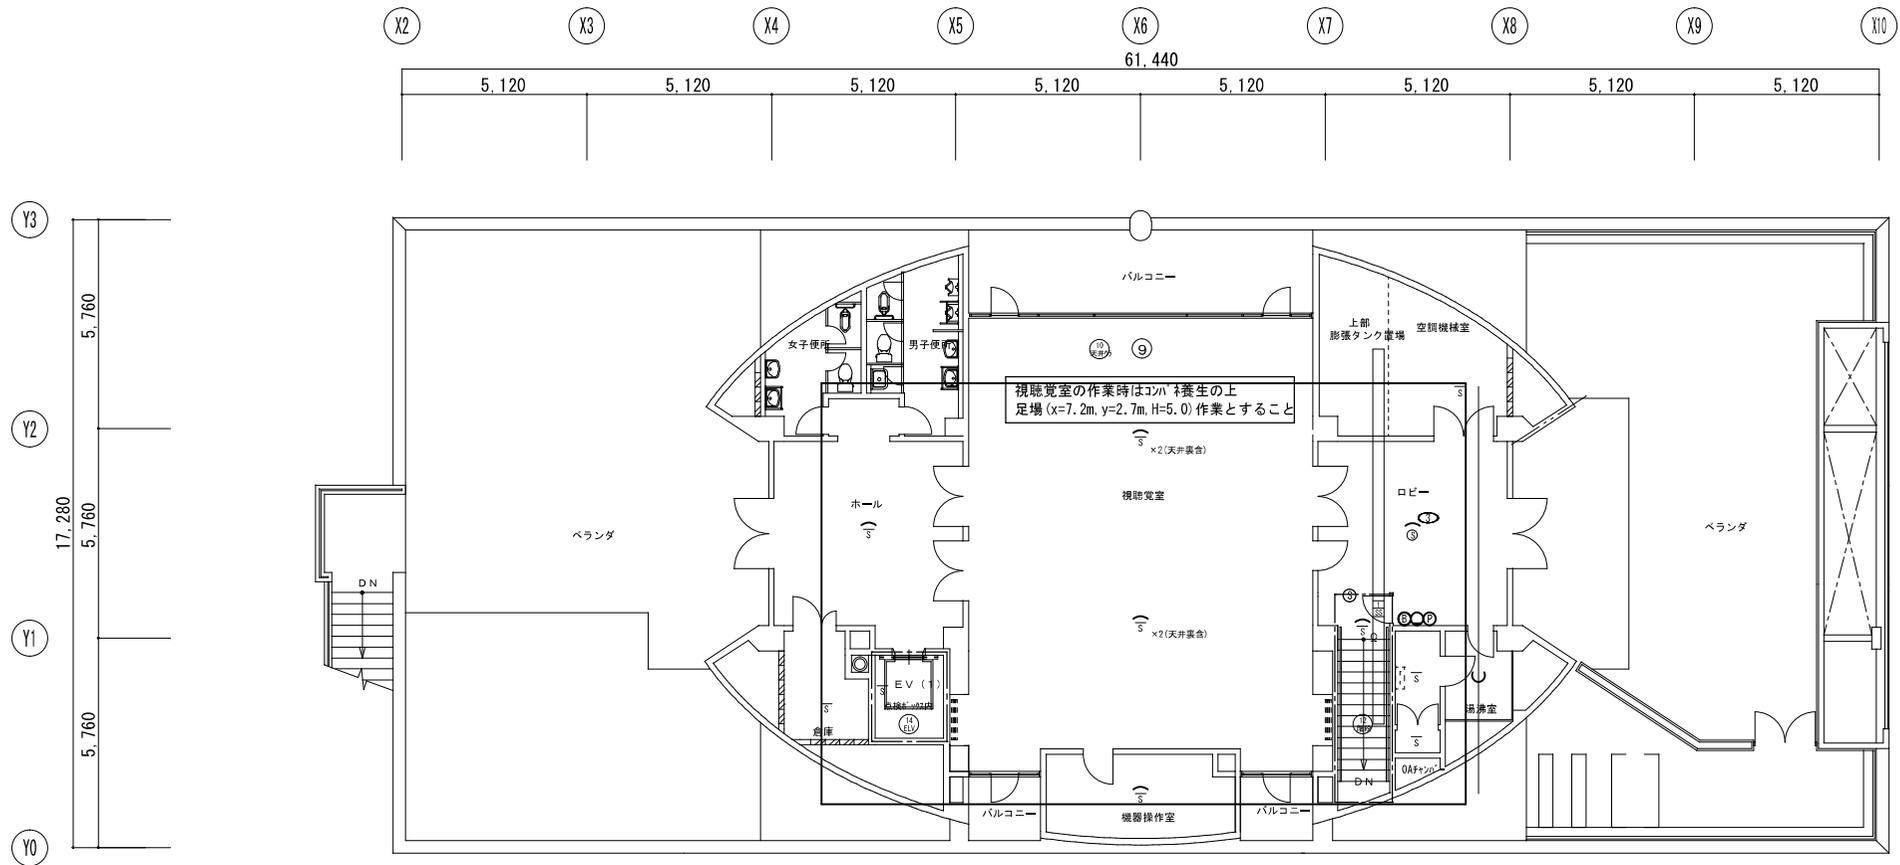

【花園図書館】
3階


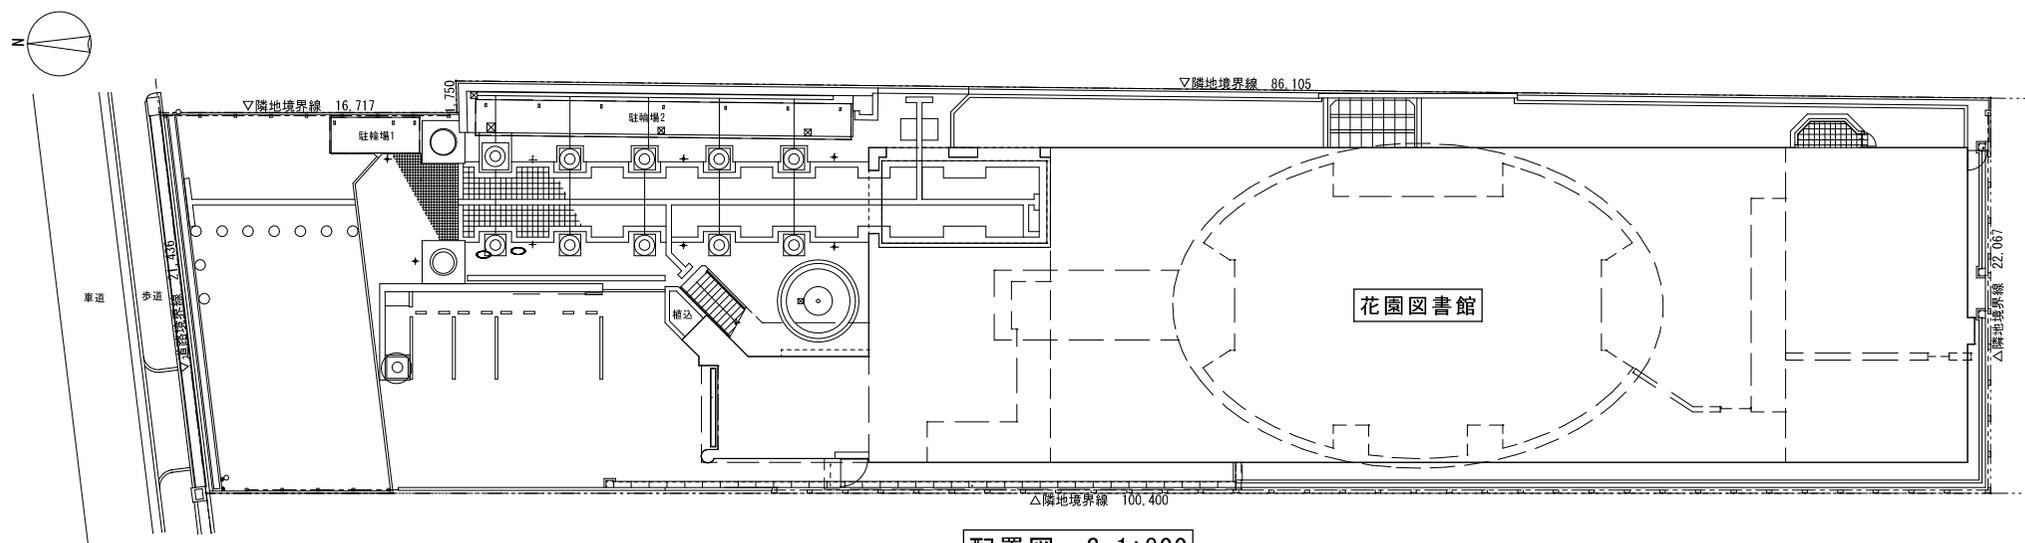


配置図 S=1:300

【花園図書館】
外観




四条図書館

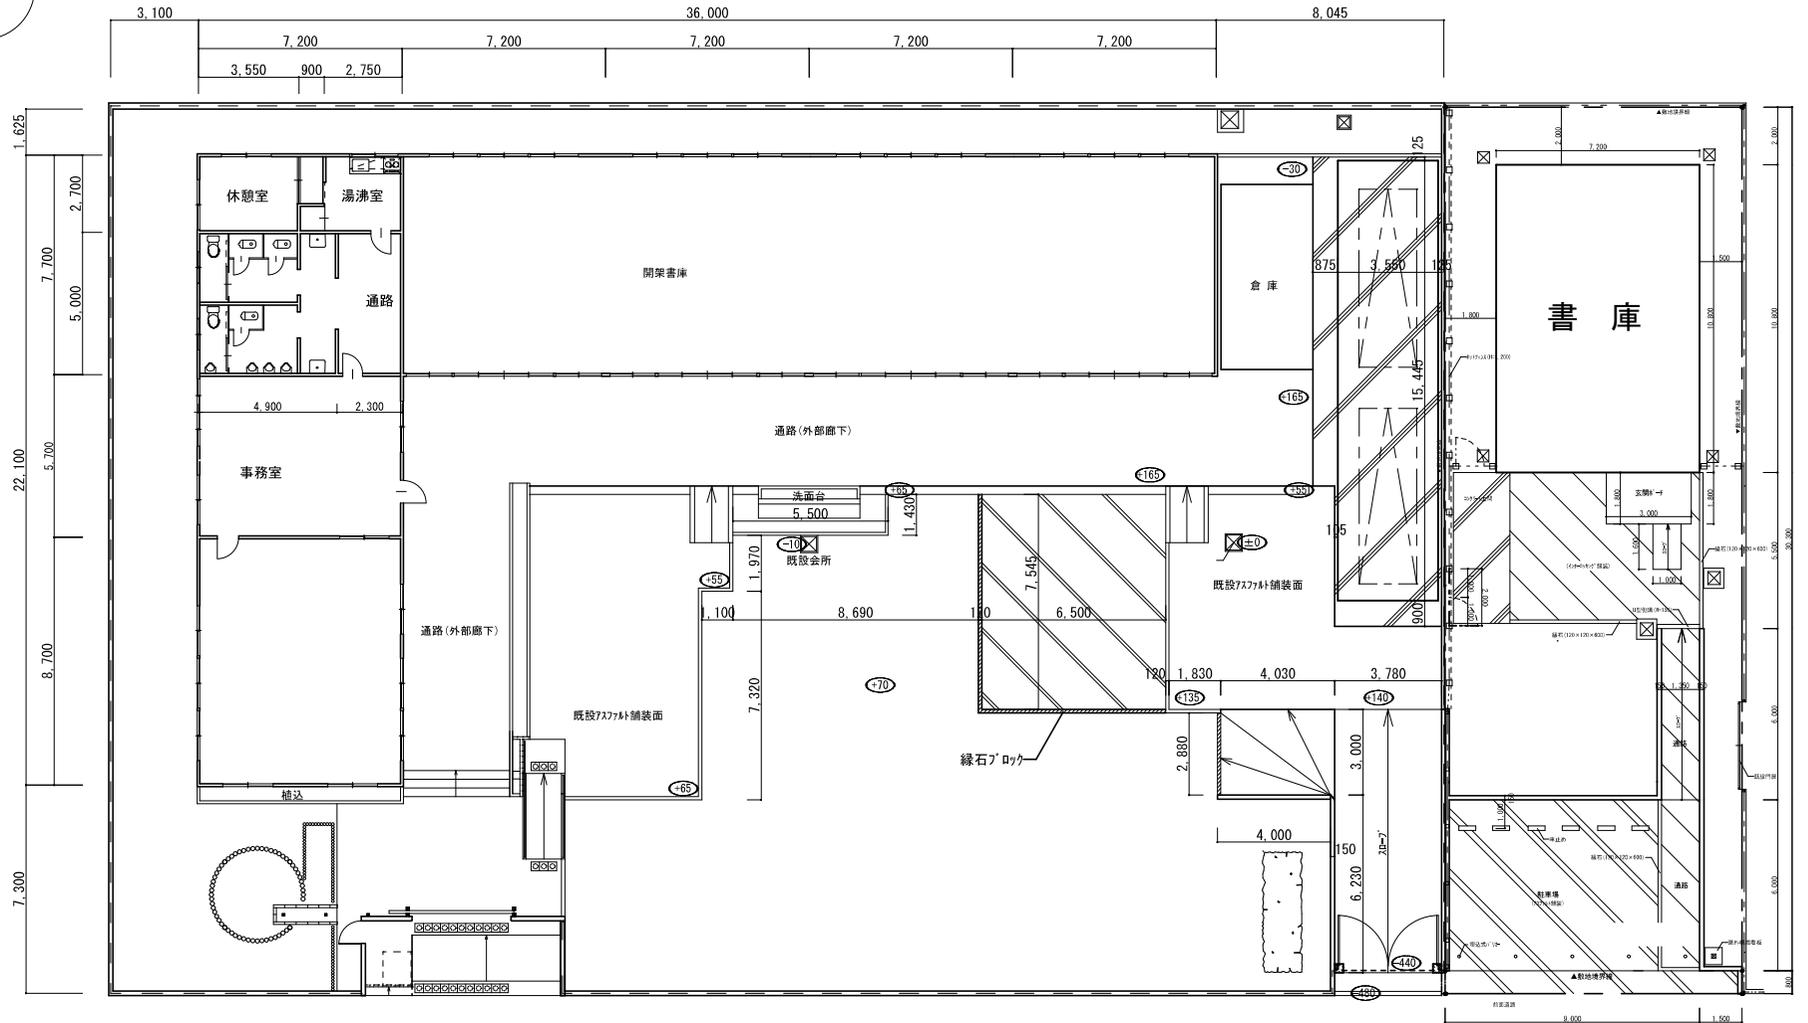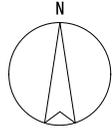


配置図兼 1階平面図 S=1:200

【大蓮分室】

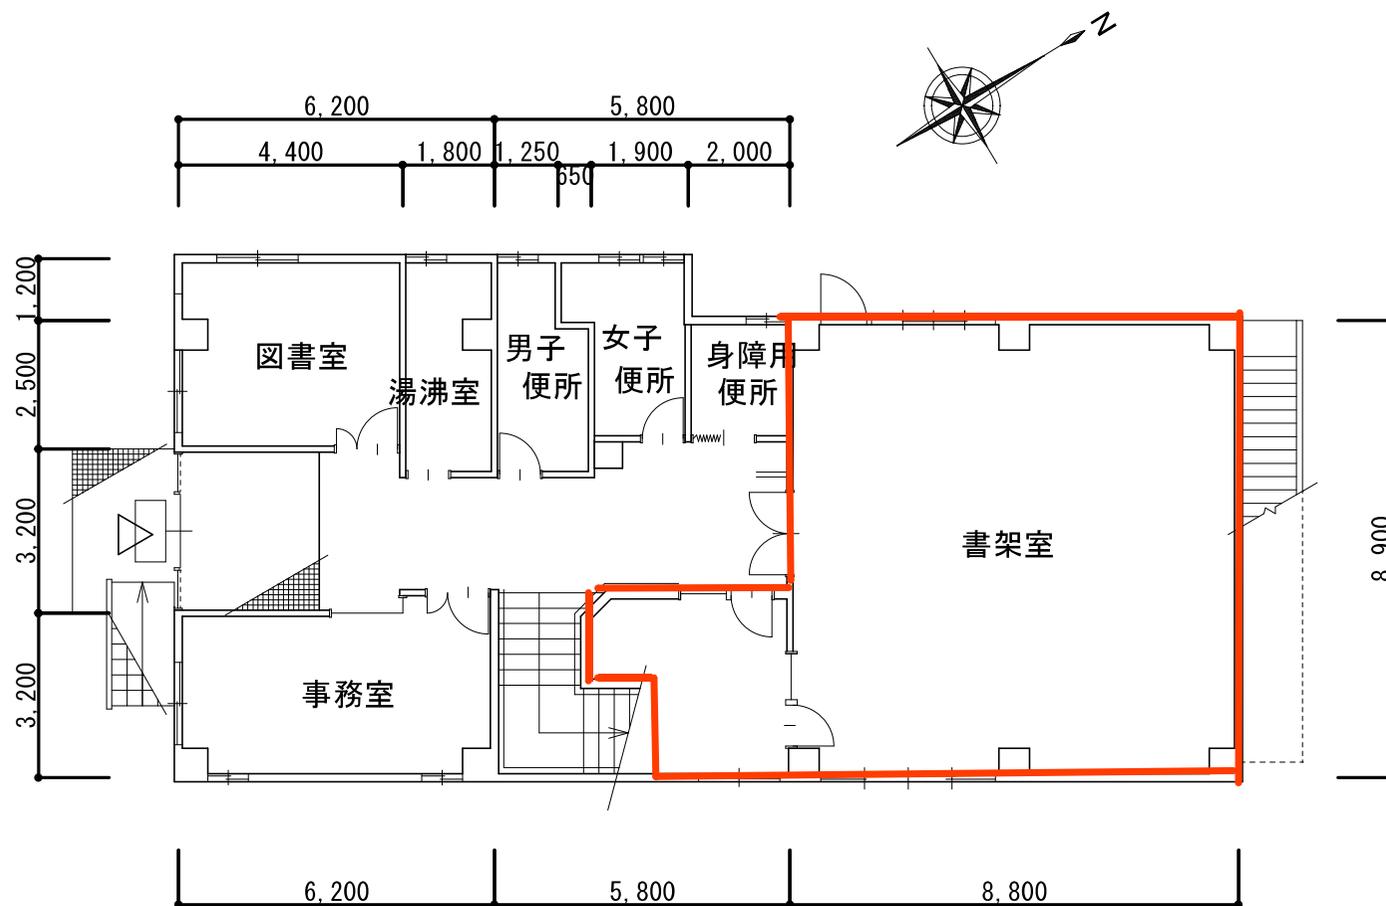

1階平面図 1:100 (A3)

【石切分室】

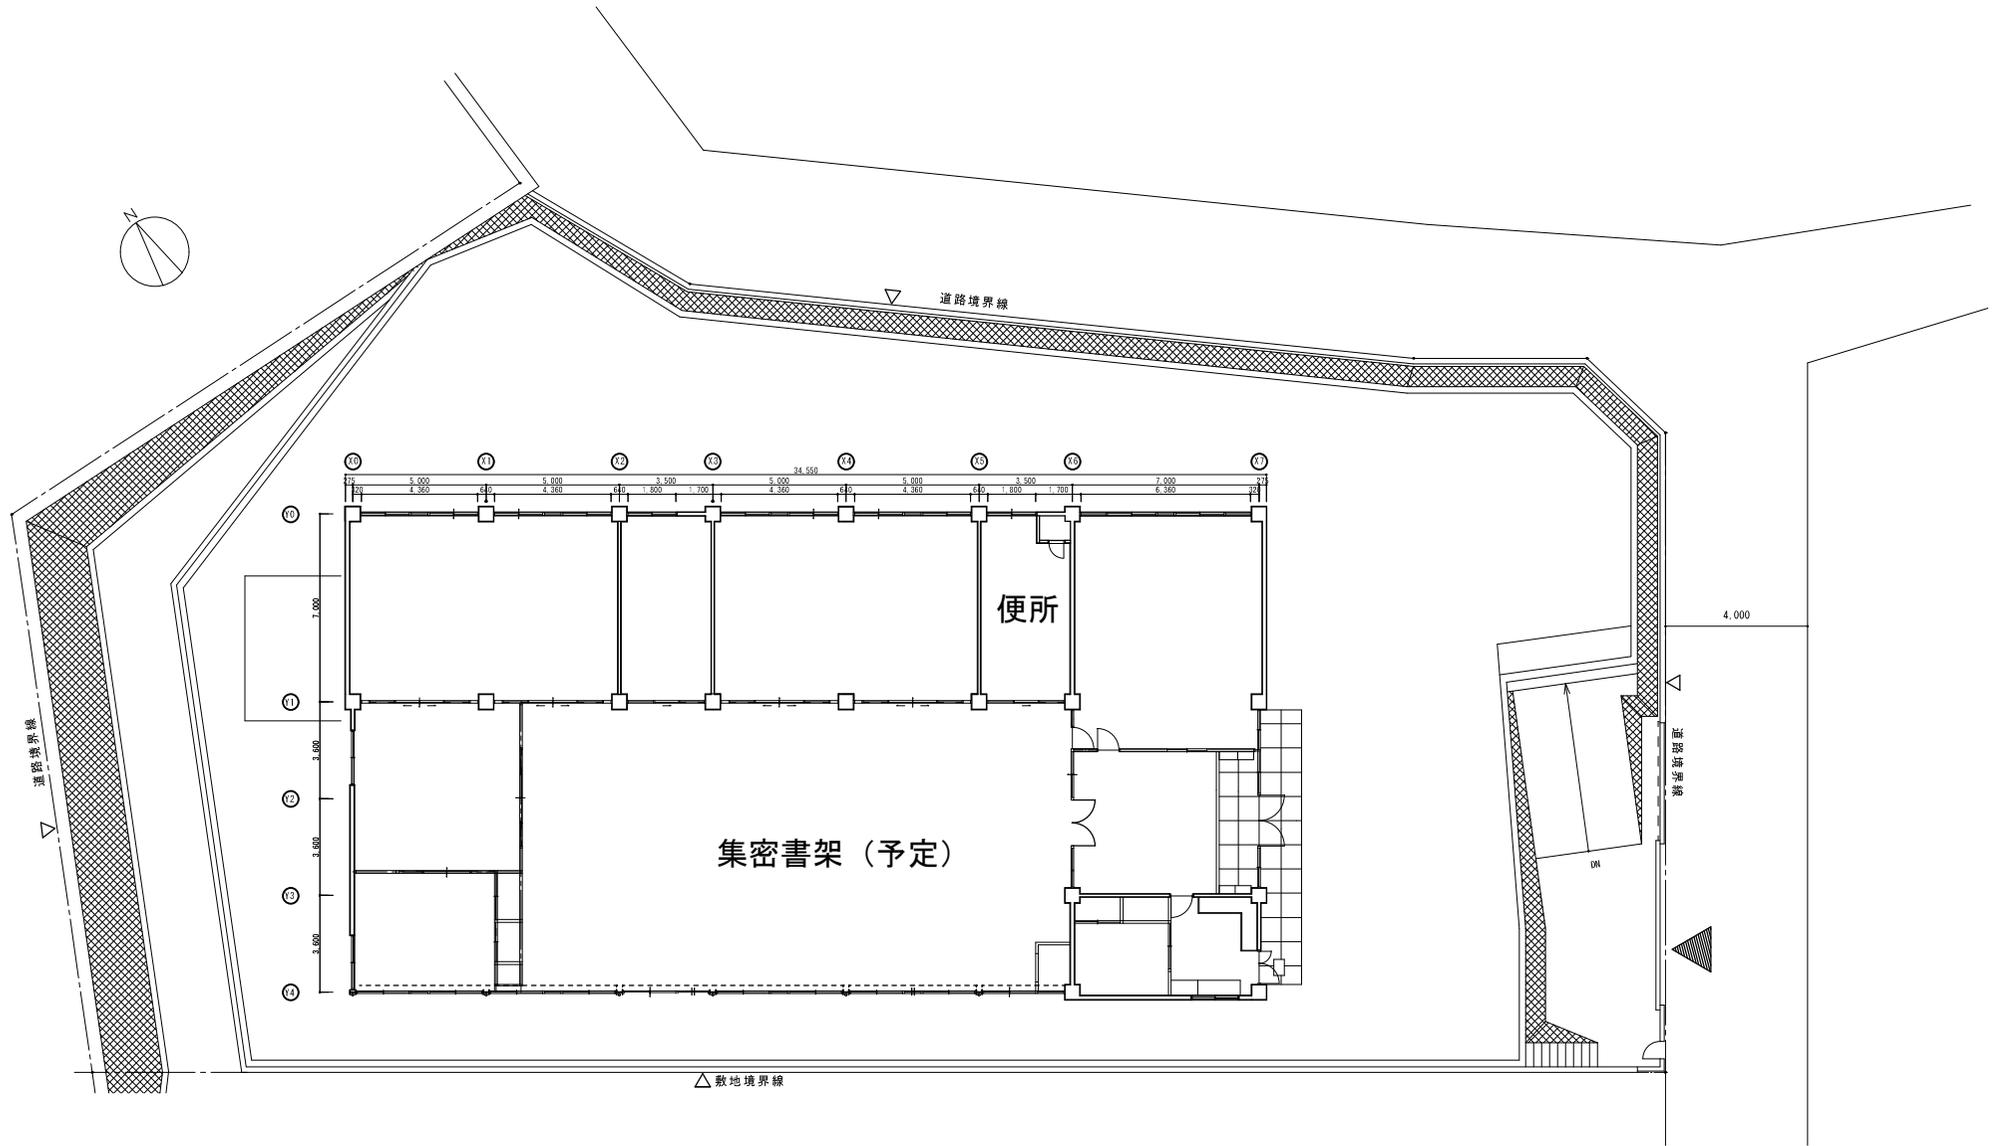

【旧適応指導教室】