



現況平面図 S=1:600

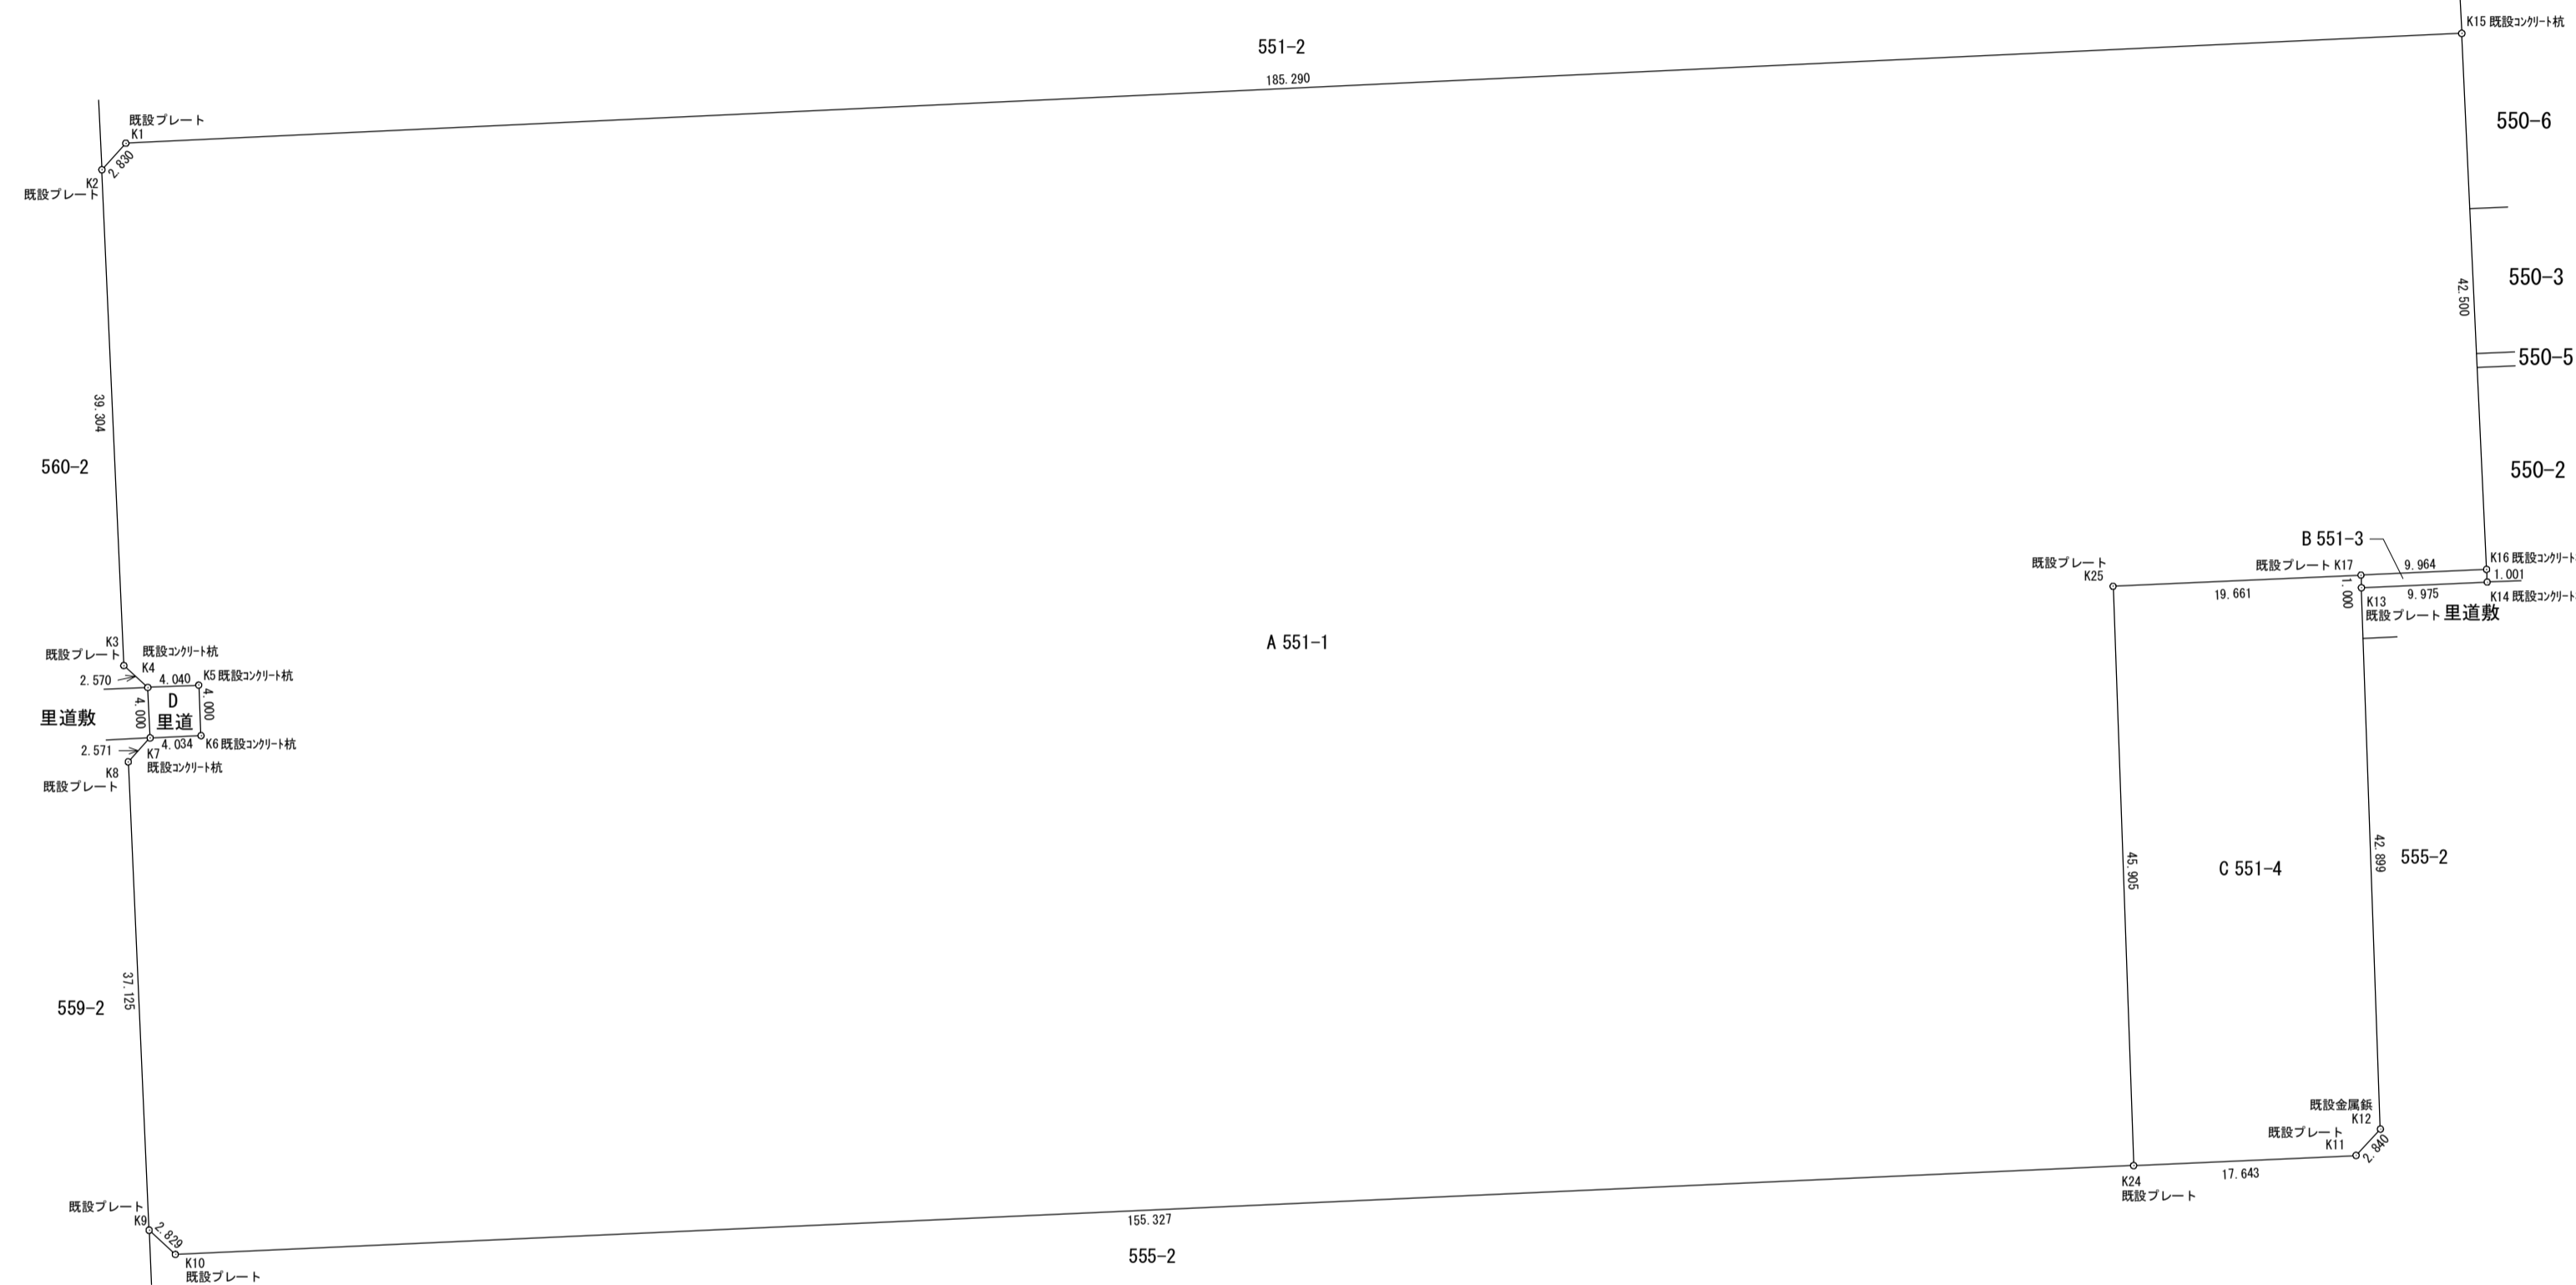

【別添1】敷地現況図

# 合筆前求積図 S=1:500

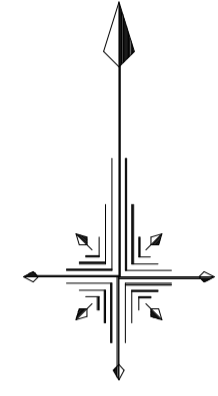



地番	A 551-1				
NO	Xn	Yn	Yn+1-Yn-1	Xn - (Yn+1-Yn-1)	
K1	-147880.909	-37681.687	-186.985	27651511.769365	
K2	-147883.008	-37683.586	-0.158	23365.515264	
K3	-147922.274	-37681.845	3.638	-538141.232812	
K4	-147924.005	-37679.948	5.933	-877623.139464	
K5	-147923.826	-37675.912	4.218	-623942.698068	
K6	-147927.822	-37675.730	-3.848	569226.259056	
K7	-147928.004	-37679.760	-5.765	852804.943060	
K8	-147929.902	-37681.495	-0.081	11982.322062	
K9	-147966.991	-37679.841	3.730	-551916.876430	
K10	-147968.913	-37677.765	157.244	-2326723.755772	
K24	-147961.876	-37522.597	153.536	-22717474.593536	
K25	-147916.000	-37524.229	18.009	-2663819.244000	
K17	-147915.113	-37504.588	29.595	-437547.789235	
K16	-147914.663	-37494.634	7.887	-1181394.413381	
K15	-147872.208	-37496.601	-187.053	27659940.123024	
			合計	-30262.790867	
			合計面積	15131.3964335	
			地積	15131.39	m <sup>2</sup>

地番	B 551-3				
NO	Xn	Yn	Yn+1-Yn-1	Xn - (Yn+1-Yn-1)	
K13	-147916.113	-37504.552	10.001	-1479309.046113	
K14	-147915.663	-37494.587	9.918	-1467027.545634	
K16	-147914.663	-37494.634	-10.001	1479294.544663	
K17	-147915.113	-37504.588	-9.918	1467022.090734	
			合計	-19.956350	
			合計面積	9.9781750	
			地積	9.97	m <sup>2</sup>

地番	C 551-4				
NO	Xn	Yn	Yn+1-Yn-1	Xn - (Yn+1-Yn-1)	
K11	-147961.077	-37504.972	19.547	-2892195.172119	
K12	-147958.986	-37503.050	0.420	-62142.774120	
K13	-147916.113	-37504.552	-1.538	277494.981794	
K17	-147915.113	-37504.588	-19.677	291025.678011	
K25	-147916.000	-37524.229	-18.009	2863819.244000	
K24	-147961.876	-37522.597	19.257	-2849301.846132	
			合計	-1799.888076	
			合計面積	899.9446390	
			地積	899.94	m <sup>2</sup>

地番	D 里道				
NO	Xn	Yn	Yn+1-Yn-1	Xn - (Yn+1-Yn-1)	
K4	-147924.008	-37679.948	3.848	-569211.582784	
K5	-147923.826	-37675.912	4.218	-623942.698068	
K6	-147927.822	-37675.730	-3.848	569226.259056	
K7	-147928.004	-37679.760	-4.218	623940.320872	
			合計	-32.299076	
			合計面積	16.1495380	
			地積	16.14	m <sup>2</sup>

# 合筆後求積図 S=1:500

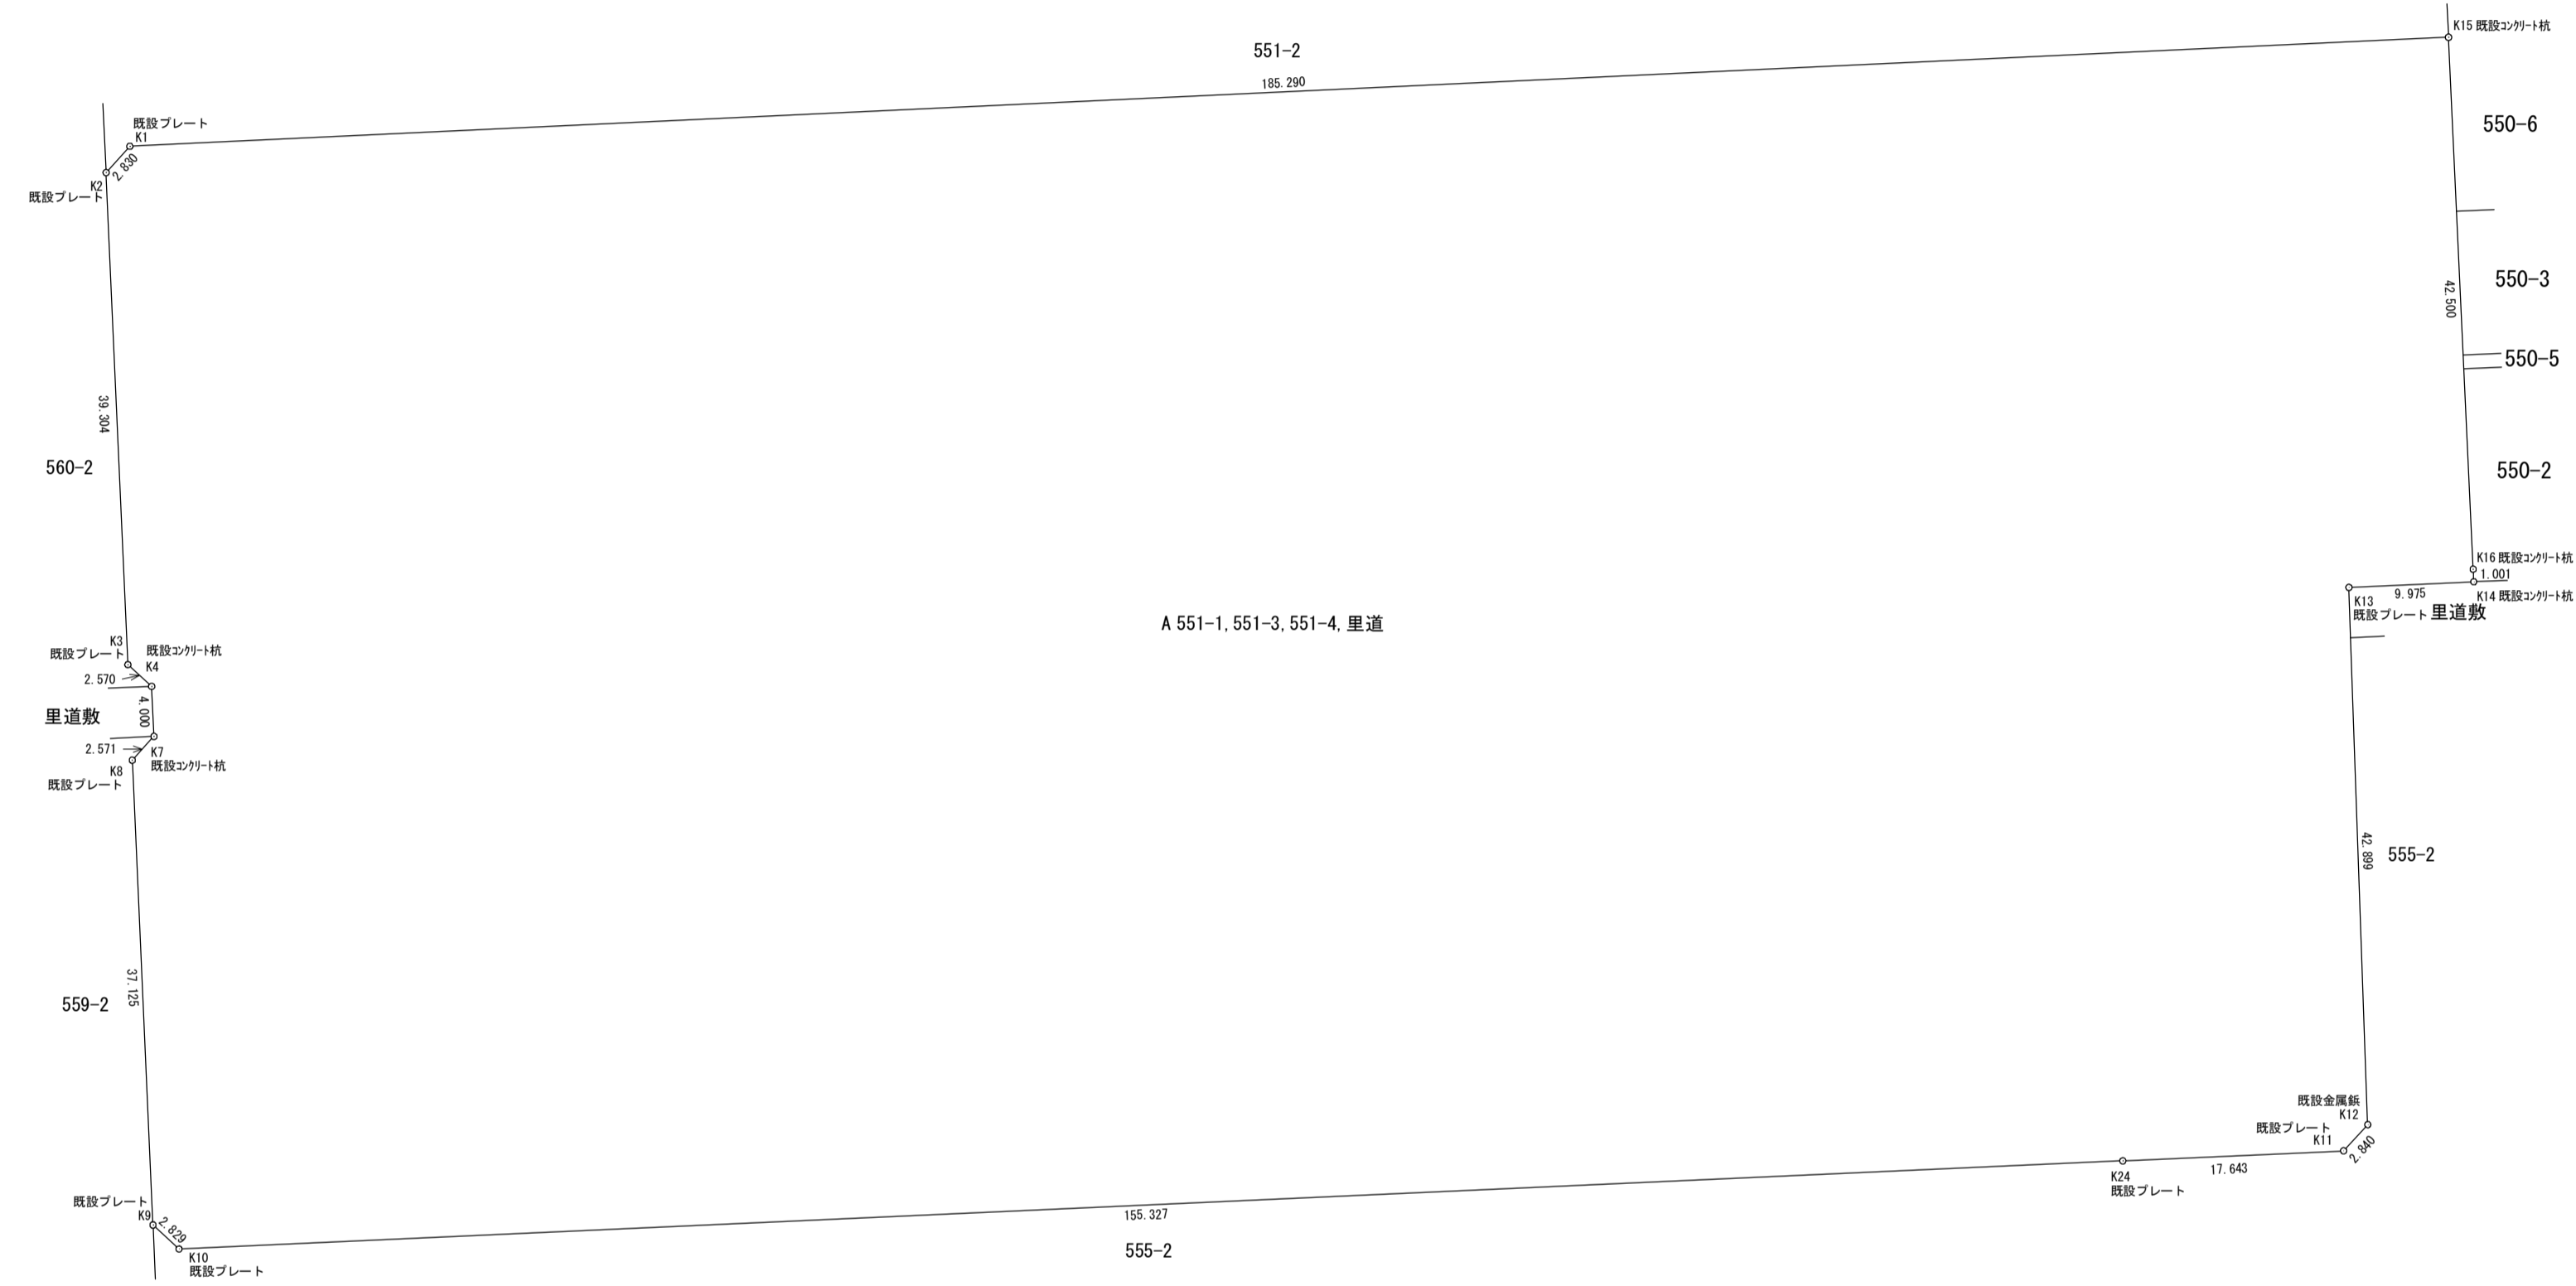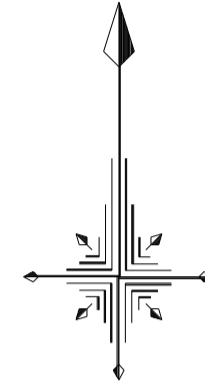

地番	A 551-1, 551-3, 551-4, 里道			
NO	Xn	Yn	Yn-1-Yn-1	Xn · (Yn-1-Yn-1)
K1	-147880.009	-37681.687	-186.985	27651511.769365
K2	-147883.008	-37683.586	-0.158	23365.515264
K3	-147922.274	-37681.845	3.638	-538141.232812
K4	-147924.008	-37679.948	2.065	-308421.556680
K7	-147828.004	-37679.760	-1.547	228844.622188
K8	-147829.902	-37681.495	-0.081	11982.322062
K9	-147966.991	-37679.841	3.730	-551916.878430
K10	-147968.913	-37677.765	157.244	-23267223.755772
K24	-147961.676	-37522.597	172.793	-25566776.439668
K11	-147961.077	-37504.972	19.547	-2892195.172119
K12	-147958.986	-37503.050	0.420	-62142.774120
K13	-147916.113	-37504.552	8.463	-1251814.064319
K14	-147915.863	-37494.587	9.918	-1467027.546534
K16	-147814.663	-37494.634	-2.014	297900.131282
K15	-147872.208	-37496.601	-187.053	27659940.123024
合計				-32114.934369
合計面積				16057.4671845
地積				16057.46
				m <sup>2</sup>