


【資料2】事業区域測量図

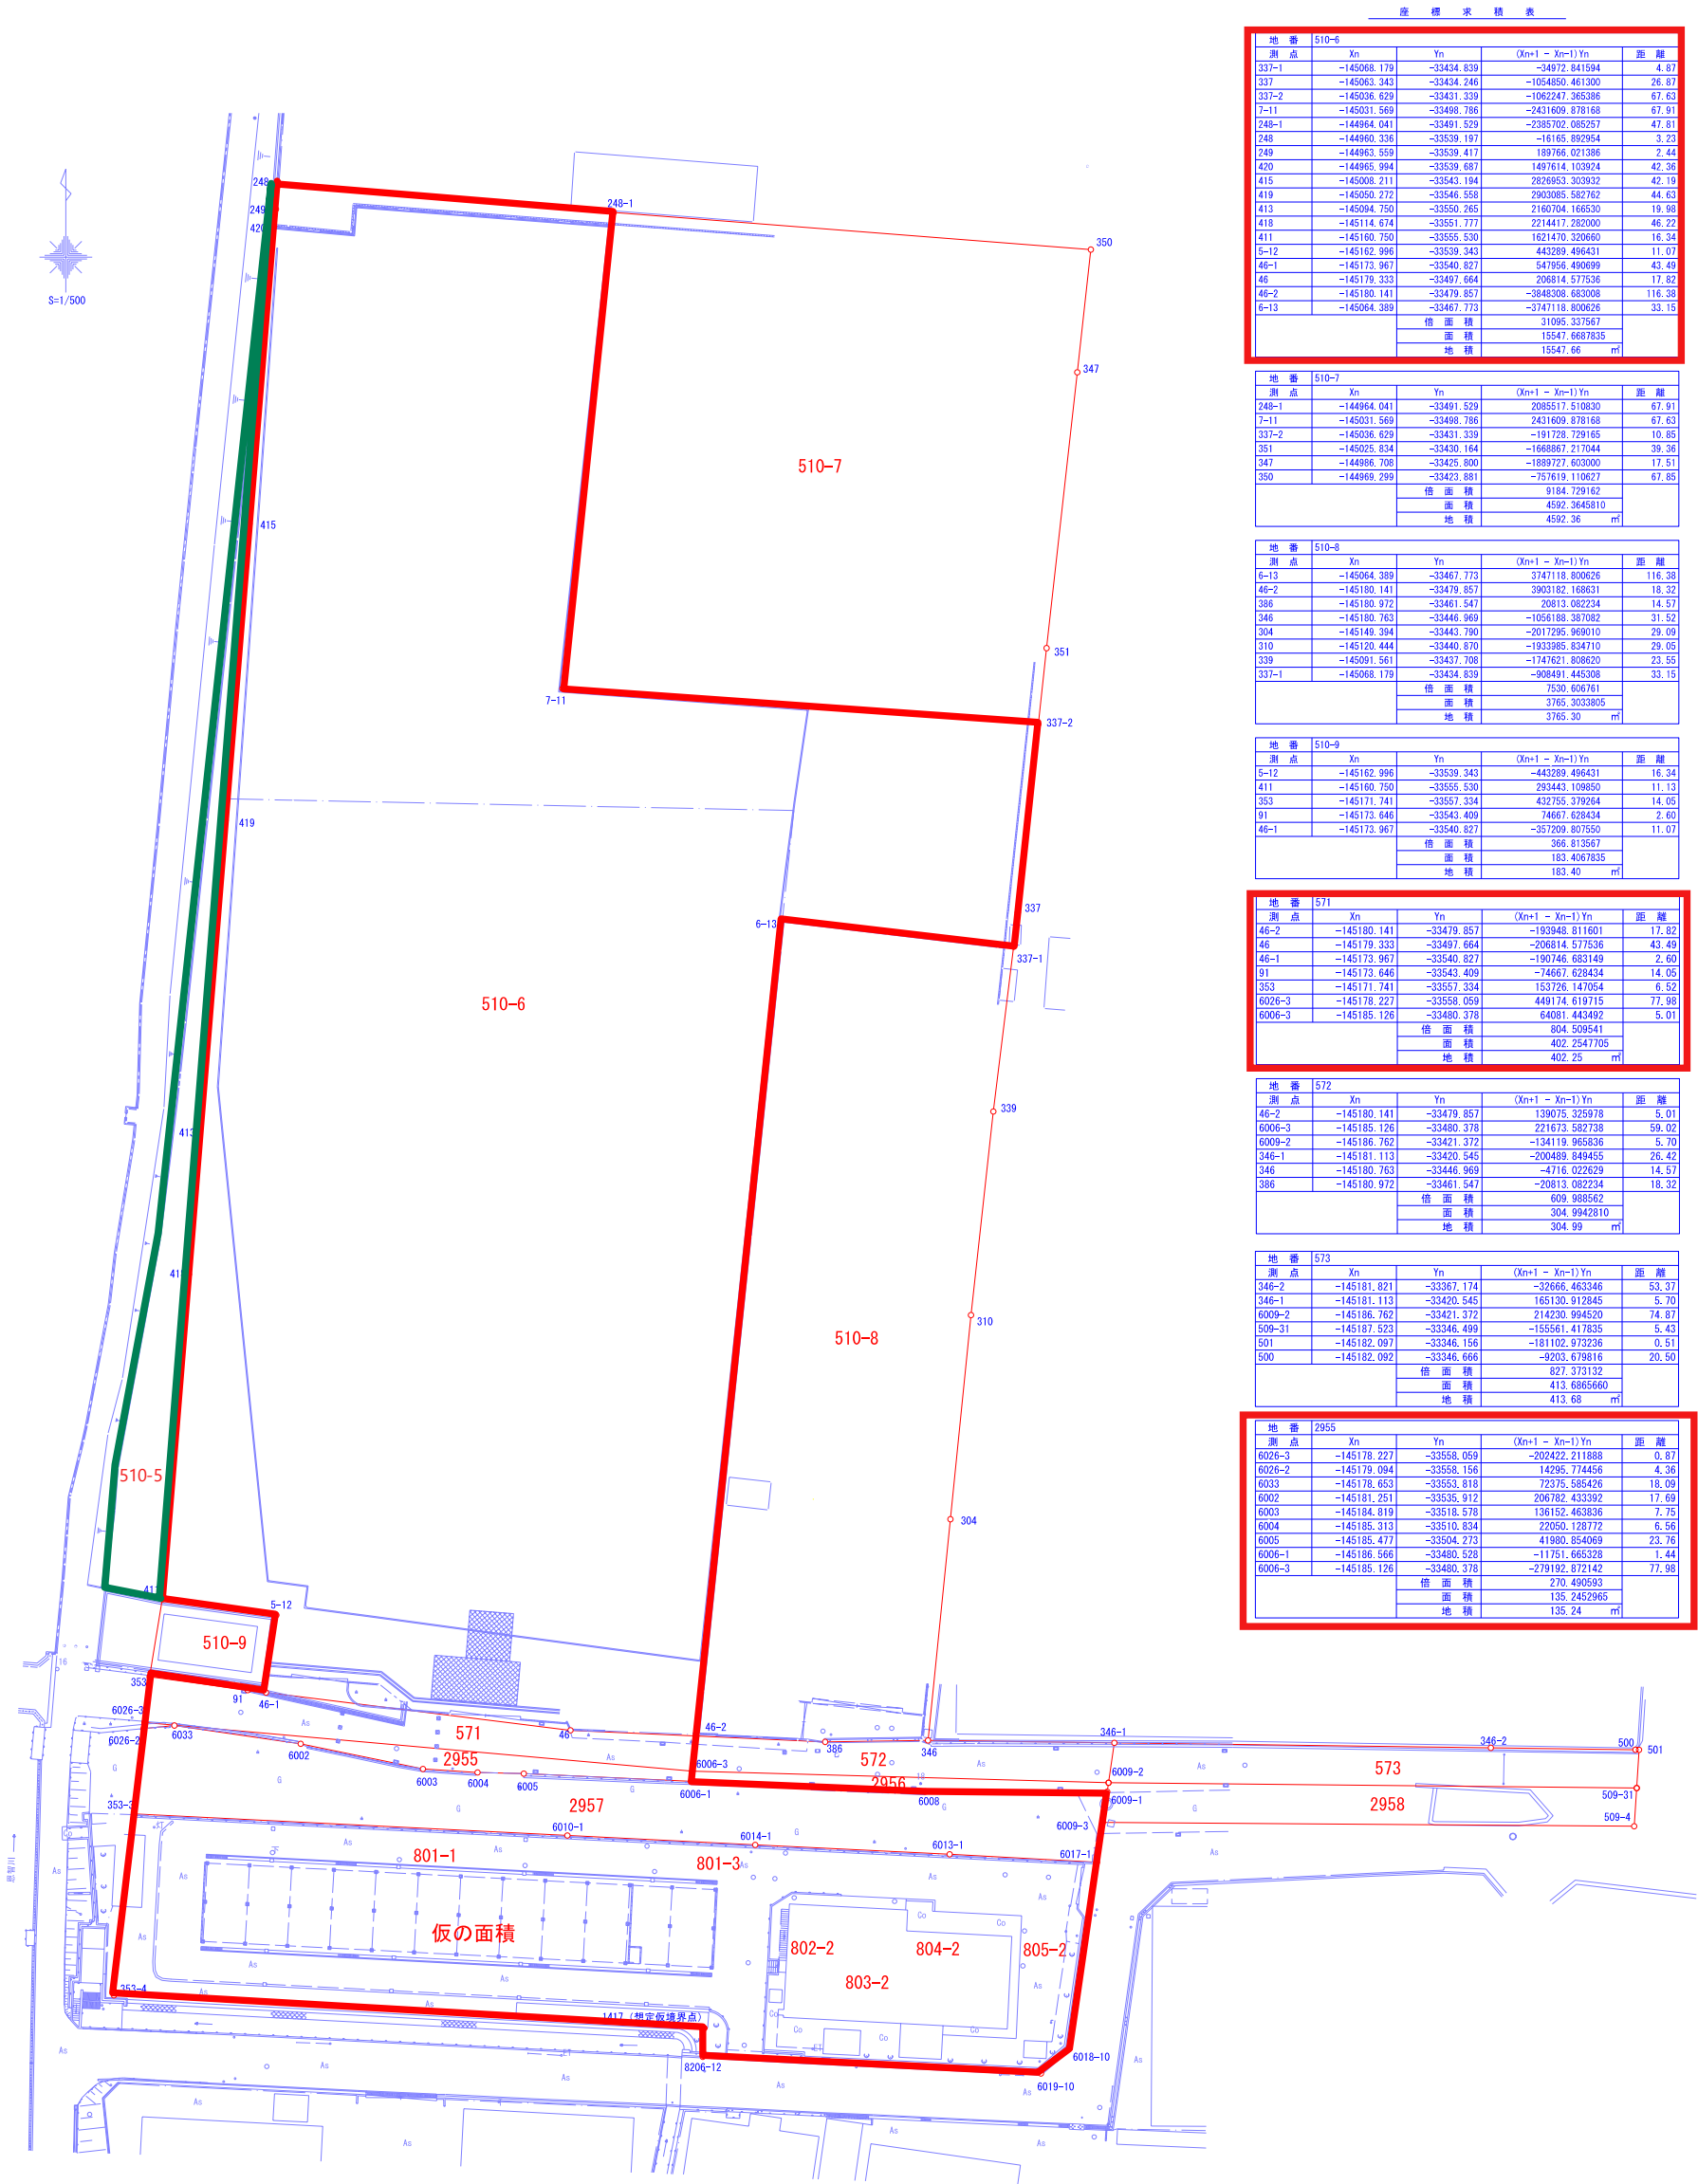

座標求積表

地番		510-6		
測点	Xn	Yn	(Xn+1 - Xn-1)Yn	距離
337-1	-145068.179	-33434.839	-34972.841594	4.87
337	-145063.343	-33434.246	-1054850.461300	26.87
337-2	-145036.629	-33431.339	-1062247.365386	67.63
7-11	-145031.569	-33498.786	-2431609.878168	67.91
248-1	-144964.041	-33491.529	-2385702.085257	47.81
248	-144960.336	-33539.197	-16165.892954	3.23
249	-144963.559	-33539.417	189766.021386	2.44
420	-144965.994	-33539.687	1497614.103924	42.36
415	-145008.211	-33543.194	2876953.303932	42.19
419	-145050.272	-33546.558	2903085.582762	44.63
413	-145094.750	-33550.265	2160704.165330	19.98
418	-145114.674	-33551.777	2214417.282000	46.22
411	-145160.750	-33555.530	1621470.320660	16.34
5-12	-145162.996	-33539.343	443289.496431	11.07
46-1	-145173.967	-33540.827	547956.490699	43.49
46	-145176.333	-33497.664	206814.577536	17.82
46-2	-145180.141	-33479.857	-384839.882008	116.39
6-13	-145064.389	-33467.773	-3747118.800626	33.15
倍面積			31095.337567	
面積			15547.6687835	
地積			15547.66	m ²

地番	510-7				
測点	Xn	Yn	(Xn+1 - Xn-1)Yn	距離	
248-1	-144964.041	-33491.529	2085517.510830	67.91	
7-11	-145031.569	-33498.786	2431609.878168	67.63	
337-2	-145036.629	-33431.339	-191728.729165	10.85	
351	-145025.834	-33430.164	-1668867.217044	39.36	
347	-144966.708	-33425.800	-1889727.603000	17.51	
350	-144969.299	-33423.881	-757619.110627	67.85	
		倍面積	9184.729162		
		面積	4592.3645810		
		地積	4592.36	m ²	

地番 510-8				
測 点	Xn	Yn	(Xn+1 - Xn-1)Yn	距 離
6-13	-145064.389	-33467.773	3747118.800626	116.38
46-2	-145180.141	-33479.857	3903182.168631	18.32
386	-145180.972	-33461.547	-20813.822234	14.57
346	-145180.763	-33446.969	-1066189.887082	31.52
304	-145149.394	-33443.790	-2017295.969010	29.09
310	-145120.444	-33440.870	-1933985.834710	29.05
339	-145091.561	-33437.708	-1747621.808620	23.55
337-1	-145068.179	-33434.839	-908491.445308	33.15
倍 面 積			7530.606761	
面 積			3765.3033805	
地 積			3765.30	㎡

地番	510-9				
測点	Xn	Yn	(Xn+1 - Xn-1)Yn	面積	
5-12	-145162.996	-33539.343	-443289.496431	16.34	
411	-145160.750	-33555.530	293443.109850	11.13	
353	-145171.741	-33557.334	432755.379264	14.05	
91	-145173.646	-33543.409	74667.628434	2.60	
46-1	-145173.967	-33540.827	-337299.807550	11.07	
		倍面積	366.813567		
		面積	183.4067835		
		地積	183.40		m ²

地 番 [57]				
測 点	Xn	Yn	(Xn+1 - Xn-1)Yn	距 離
46-2	-145180.141	-33479.857	-193948.811601	17.82
46	-145179.333	-33497.664	-206814.577536	43.49
46-1	-145173.967	-33540.827	-190746.883149	2.60
91	-145173.646	-33543.409	-74667.628434	14.05
353	-145171.741	-33557.334	153726.147054	6.52
6026-3	-145178.227	-33558.059	449174.619715	77.98
6006-3	-145185.126	-33480.378	64081.443492	5.01
倍 面 積				804.509541
面 積				402.2547705
地 積				402.25 m ²

地番	572				
測点	Xn	Yn	(Xn+1 - Xn-1)Yn	距離	
46-2	-145180.141	-33479.857	139075.325978	5.01	
6006-3	-145185.126	-33480.378	221673.582738	59.02	
6009-2	-145186.762	-33421.372	-134119.965836	5.70	
346-1	-145181.113	-33420.545	-200489.849455	26.42	
346	-145180.763	-33446.969	-4716.028629	14.57	
386	-145180.972	-33461.547	-20813.822234	18.32	
倍面積			609.988562		
面積			304.9942810		
地積			304.99	m ²	

地番 573				
測点	Xn	Yn	(Xn+1 - Xn-1)Yn	距離
346-2	-145181.821	-33367.174	-32666.463346	53.37
346-1	-145181.113	-33420.545	165130.112845	5.70
6009-2	-145186.762	-33421.372	214230.964520	74.87
509-31	-145187.523	-33346.499	-155561.417835	5.43
501	-145182.097	-33346.156	-181102.973236	0.51
500	-145182.092	-33346.666	-9203.679816	20.50
倍面積		827.373132		
面積		413.6865660		
地積		413.68 m ²		

地番	2955			
測点	Xn	Yn	(Xn+1 - Xn-1)Yn	距離
6026-3	-145178.227	-33558.059	-202422.211888	0.87
6026-2	-145179.094	-33558.156	14295.774456	4.36
6033	-145178.653	-33553.818	72375.585426	18.09
6002	-145181.251	-33535.912	206782.433392	17.69
6003	-145184.819	-33518.578	136152.463836	7.75
6004	-145185.313	-33510.834	27050.126772	6.56
6005	-145185.477	-33504.273	41980.854069	23.76
6006-1	-145186.566	-33480.528	-11751.665328	1.44
6006-3	-145185.126	-33480.378	-279192.872142	77.98
		倍面積	270.490593	
		面積	135.2452965	
		地積	135.24	m ²

地番	2956				
測点	Xn	Yn	(Xn+1 - Xn-1)Yn	距離	
6006-3	-145185.126	-33480.378	-6562.154088	1.44	
6006-1	-145186.566	-33480.528	96457.401168	33.21	
6008	-145188.007	-33447.343	48502.067640	25.78	
6009-1	-145188.046	-33421.560	-41609.842200	1.29	
6009-2	-145186.762	-33421.372	-97590.408240	59.02	
		倍面積	197.066280		
		面積	98.5331400		
		地積	98.53	㎡	

地番	2958			
測点	Xn	Yn	(Xn+1 - Xn-1)Yn	距離
6009-2	-145186.762	-33421.372	17479.377556	1.29
6009-1	-145188.046	-33421.560	188798.392440	4.41
6009-3	-145192.411	-33422.200	163869.046600	75.35
509-4	-145192.949	-33346.842	-162999.363696	5.43
509-31	-145187.523	-33346.499	-206314.789313	74.87
		倍面積	832.663587	
		面積	416.3317935	
		地積	416.33	m ²

地番	仮の面積			
測点	Xn	Yn	(Xn+1 - Xn-1)Yn	距離
8206-12	-145225.648	-33478.907	215436.766545	48.00
6019-10	-145228.012	-33430.960	-39481.963760	5.39
6018-10	-145224.467	-33426.895	-1001235.785935	26.68
6017-1	-145198.059	-33423.027	-920837.816877	20.90
6013-1	-145196.916	-33443.901	-82372.328163	27.60
6014-1	-145195.596	-33471.475	-88933.709075	26.65
6010-1	-145194.259	-33498.097	-147324.630606	61.48
353-3	-145191.198	-33559.509	760693.390503	25.88
353-4	-145216.926	-33562.386	1019591.724294	83.85
1417	-145221.577	-33478.665	292000.916130	4.07
倍面積			7536.563056	
面積			3768.2815280	
地積			3768.28	m ²

地番	2957			
測点	Xn	Yn	(Yn+1 - Xn-1)Yn	距離
6009-1	-145188.046	-33421.560	-147188.550240	25.78
6008	-145188.007	-33447.343	-49502.067640	33.21
6006-1	-145186.566	-33480.528	-84705.735840	23.76
6005	-145185.477	-33504.273	-41980.854069	6.56
6004	-145185.313	-33510.834	-22650.126772	7.75
6003	-145184.819	-33518.578	-136152.463836	17.69
6002	-145181.251	-33535.912	-206782.433392	18.09
6033	-145178.653	-33553.818	-72375.585426	4.36
6026-2	-145179.094	-33558.156	420987.067020	12.17
353-3	-145191.198	-33559.509	508929.953985	61.48
6010-1	-145194.259	-33498.097	147324.630606	26.65
6014-1	-145195.596	-33471.475	88933.709075	27.60
6013-1	-145196.916	-33443.901	82372.328163	20.90
6017-1	-145198.059	-33423.027	-150670.736635	5.70
6009-3	-145192.411	-33422.200	-334656.488600	4.41
倍面積				2582.644399
面積				1291.3221995
地積				1291.32 m ²

測量年月日	令和8年5月20日
作成年月日	令和8年7月1日
作成者	本図は、依頼者の指示により作成したものであり、隣接者等との立会、確認は未了であり、仮の面積を表したものにすぎない。

